


ST. MARY'S.
PATRIBOURNE,
KENT. MR. KYTE

Note! This drawing is diagram

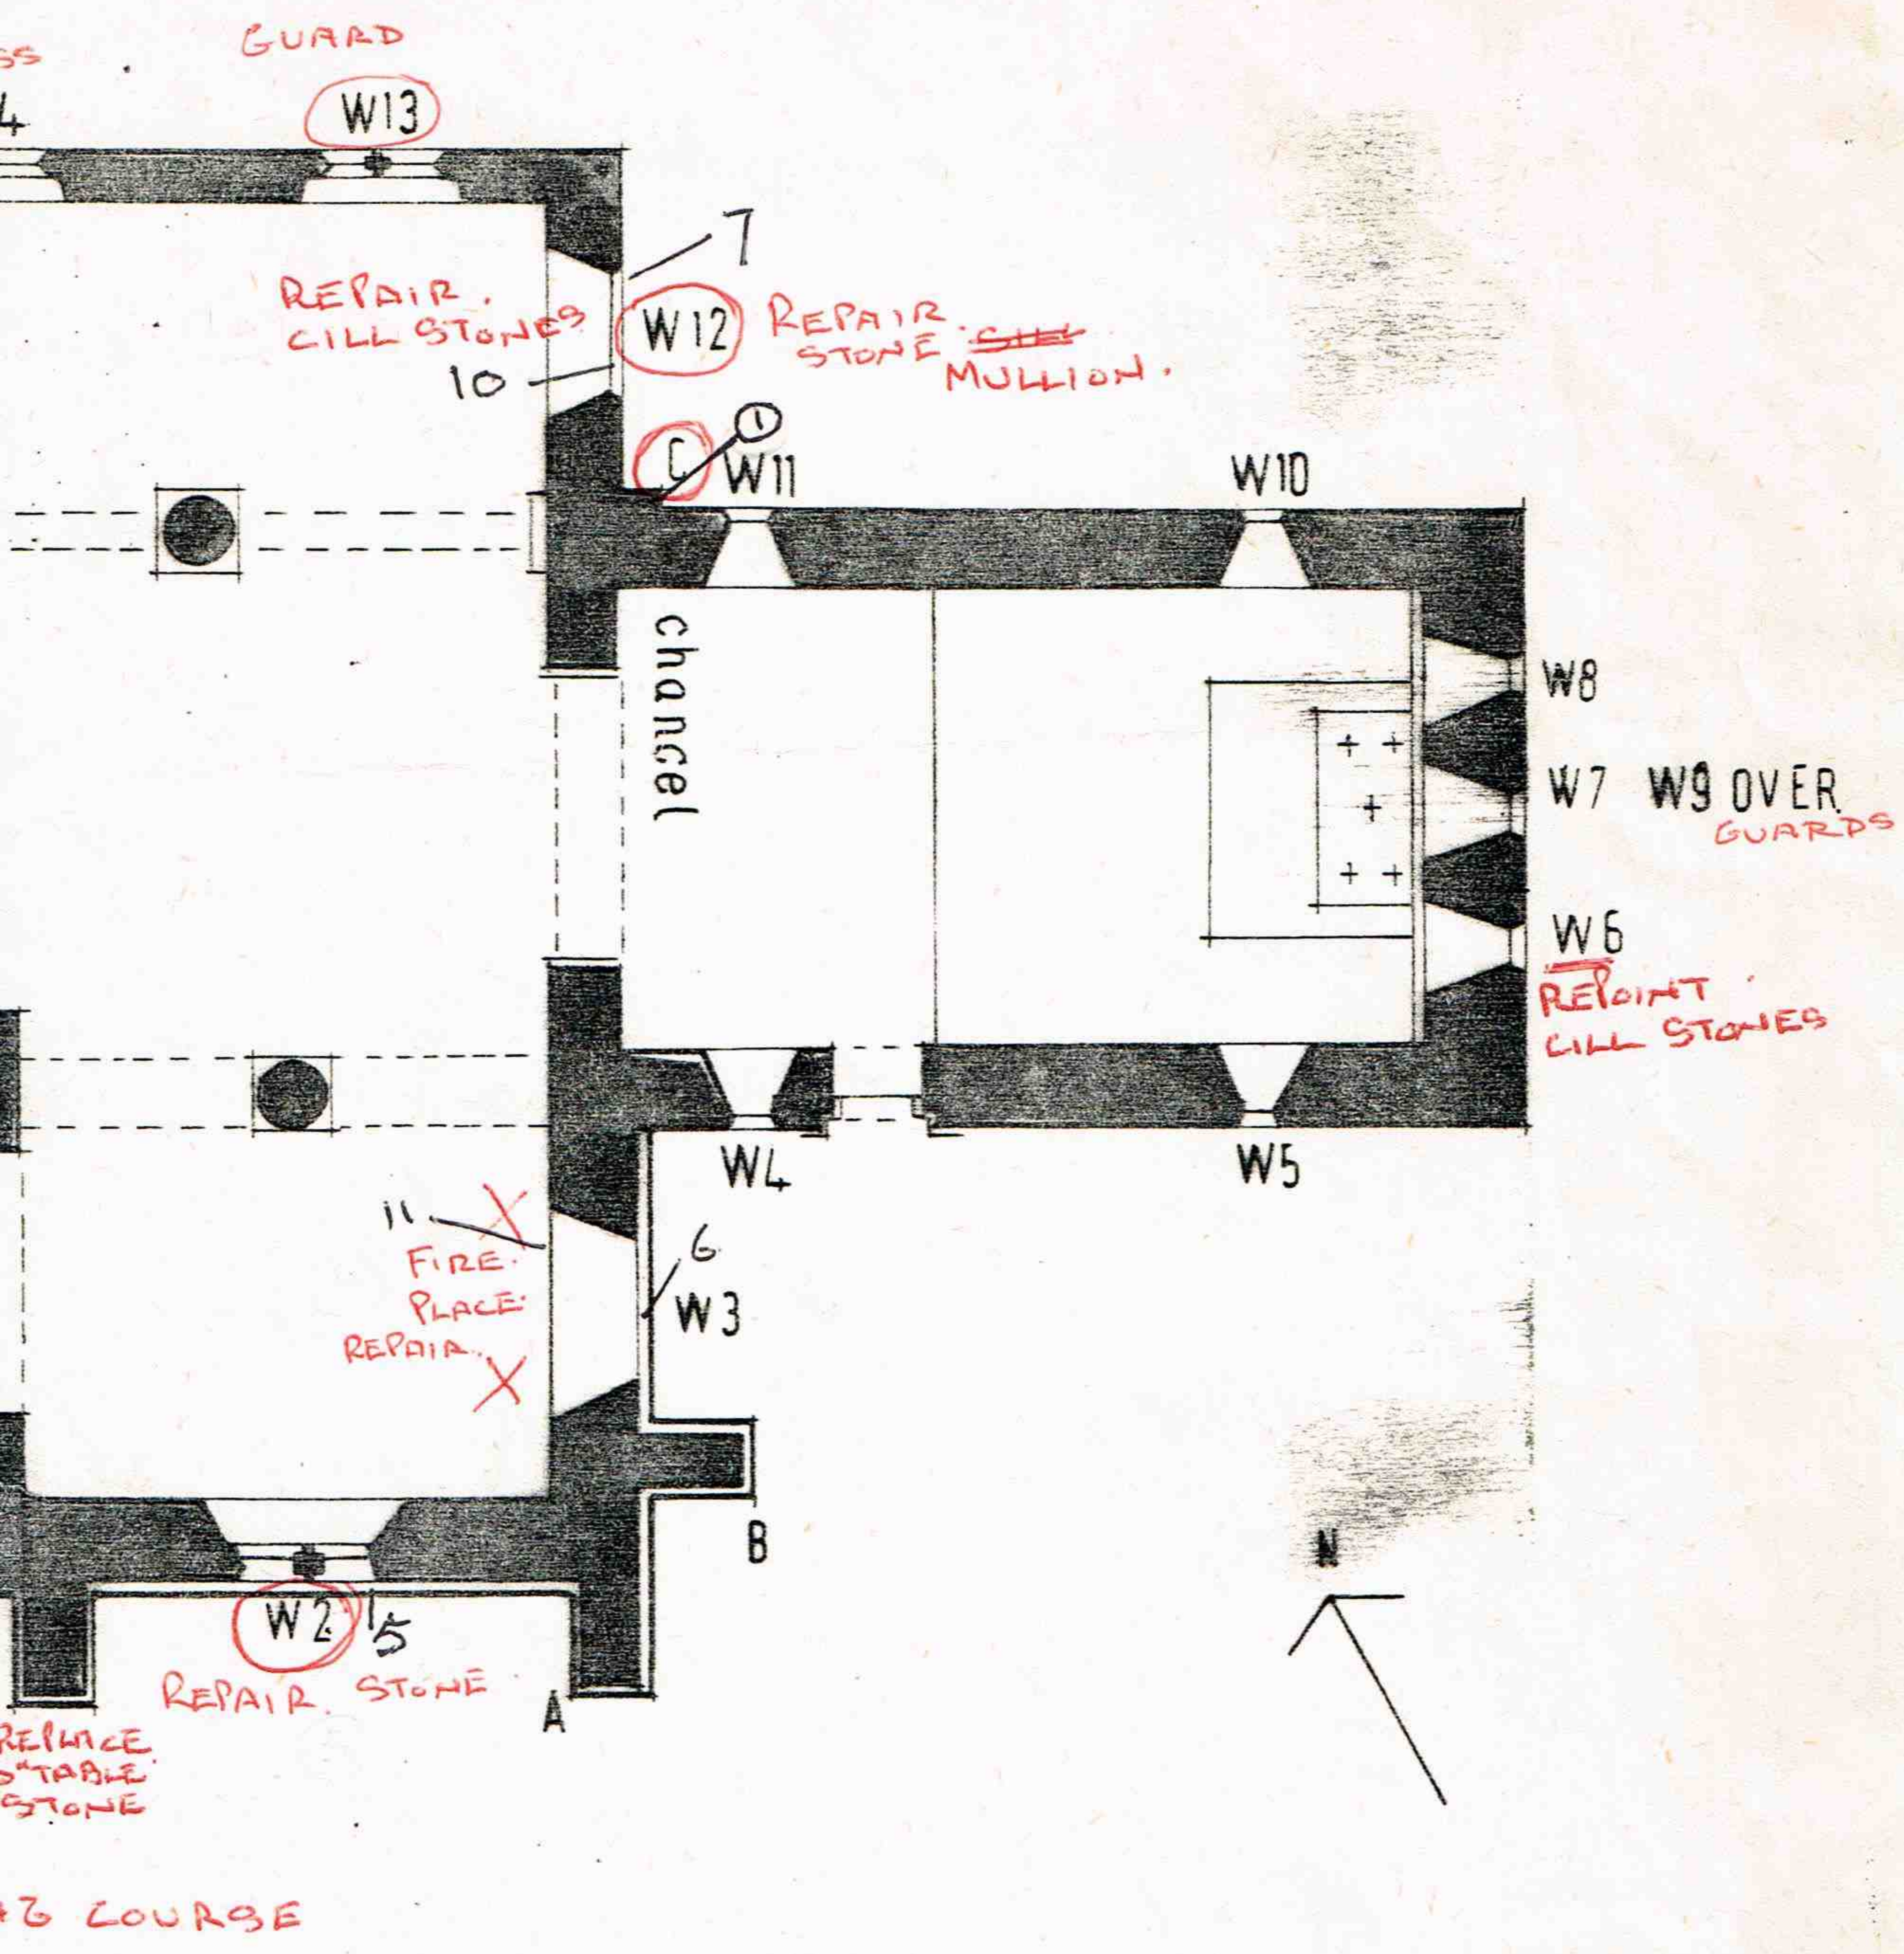

...tic only and is not to scale.
 5024.01
 JOB NO.

JOHN C. CLAGUE LRIBA Architect
 Canterbury Herne Bay