






FRONT ELEVATION.

▲ TO SEPTIC TANK.

M.H.

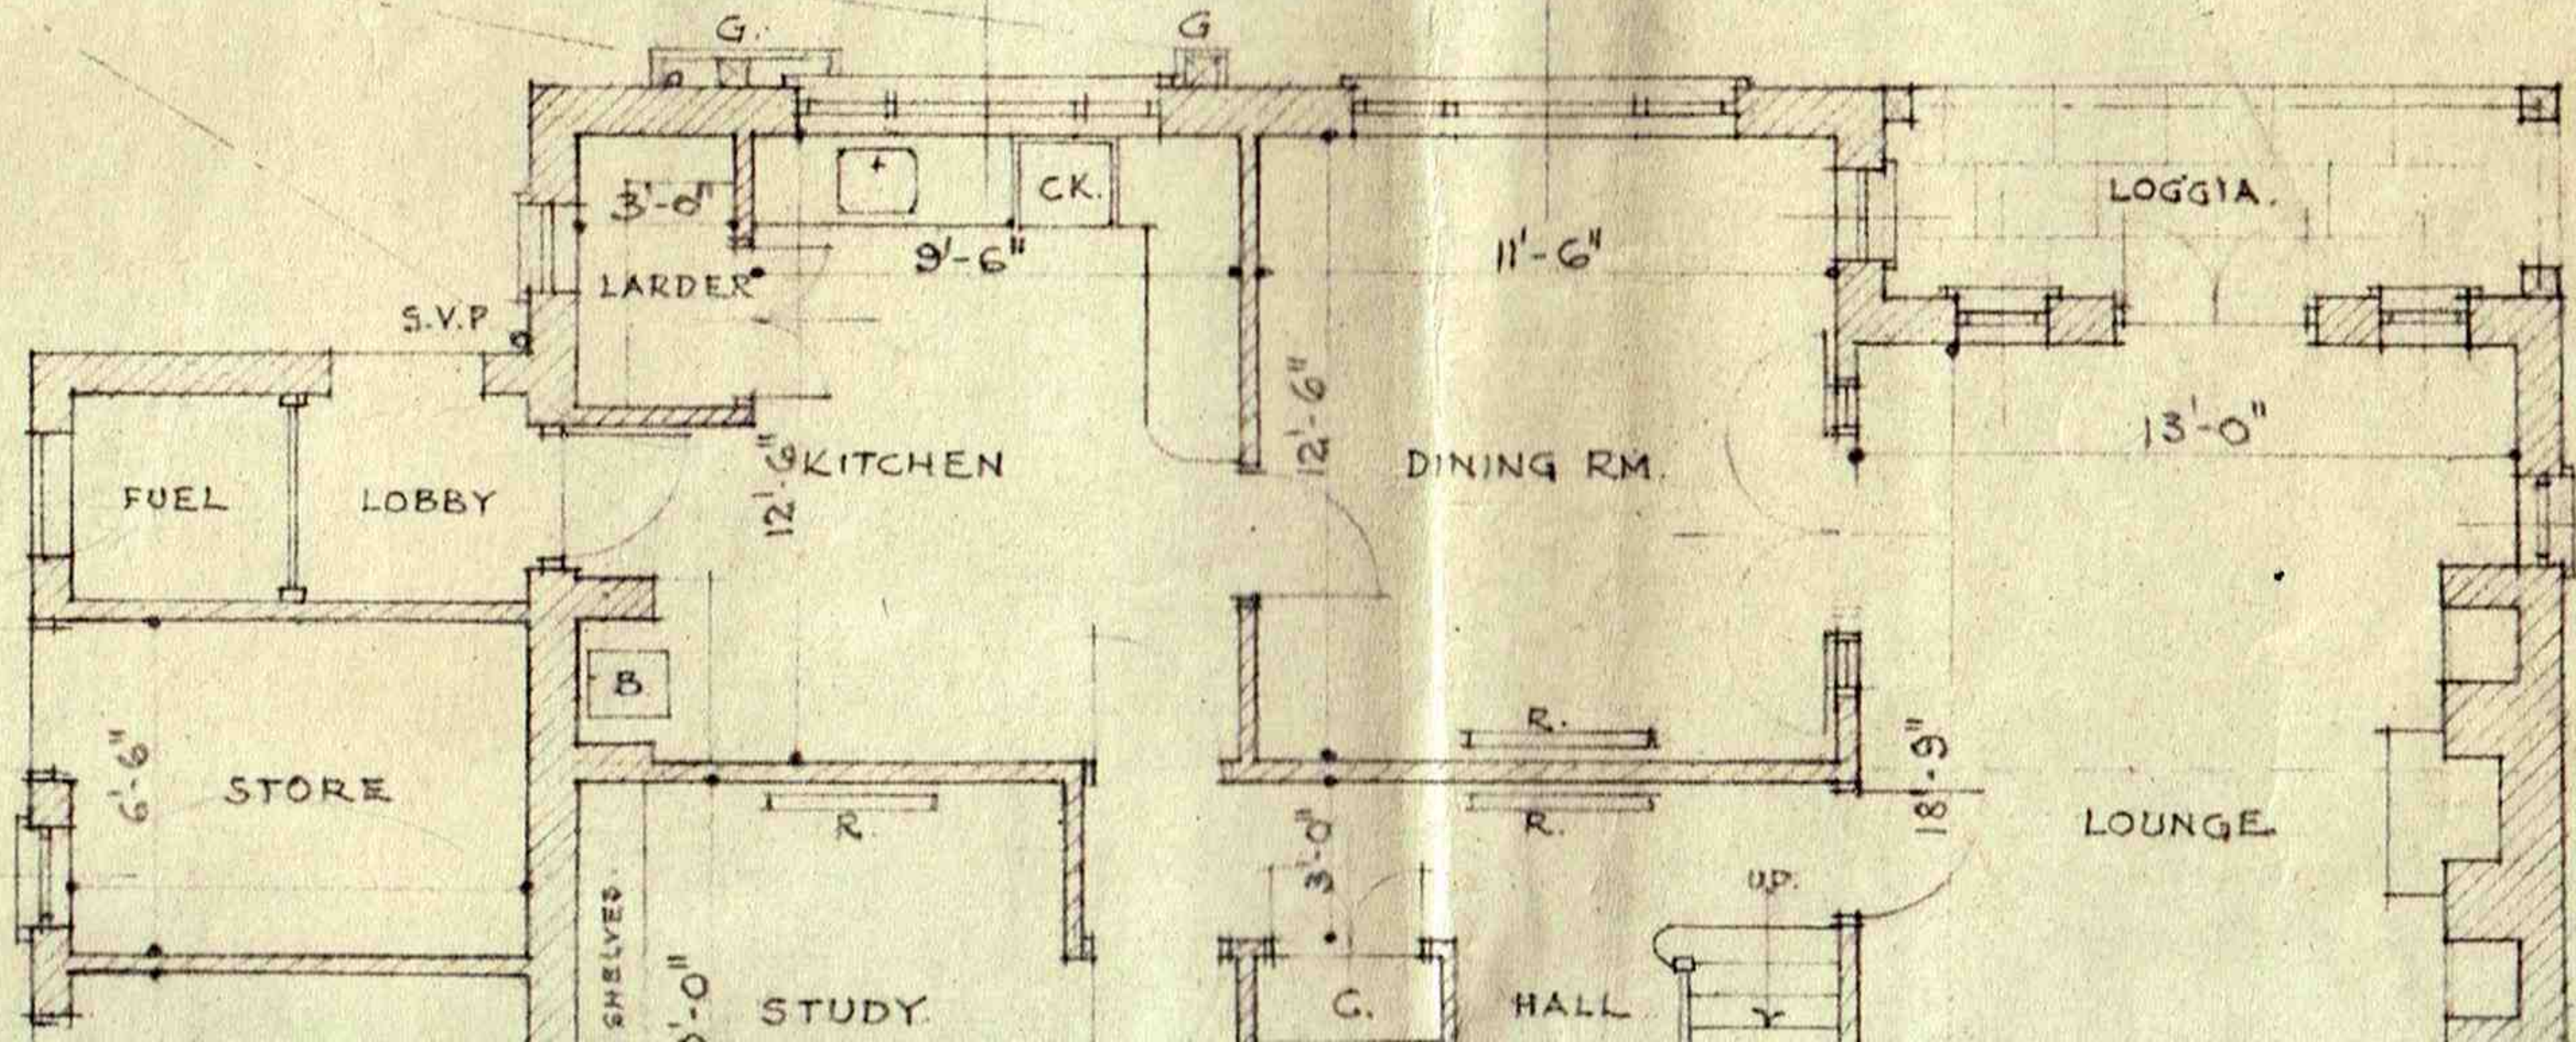

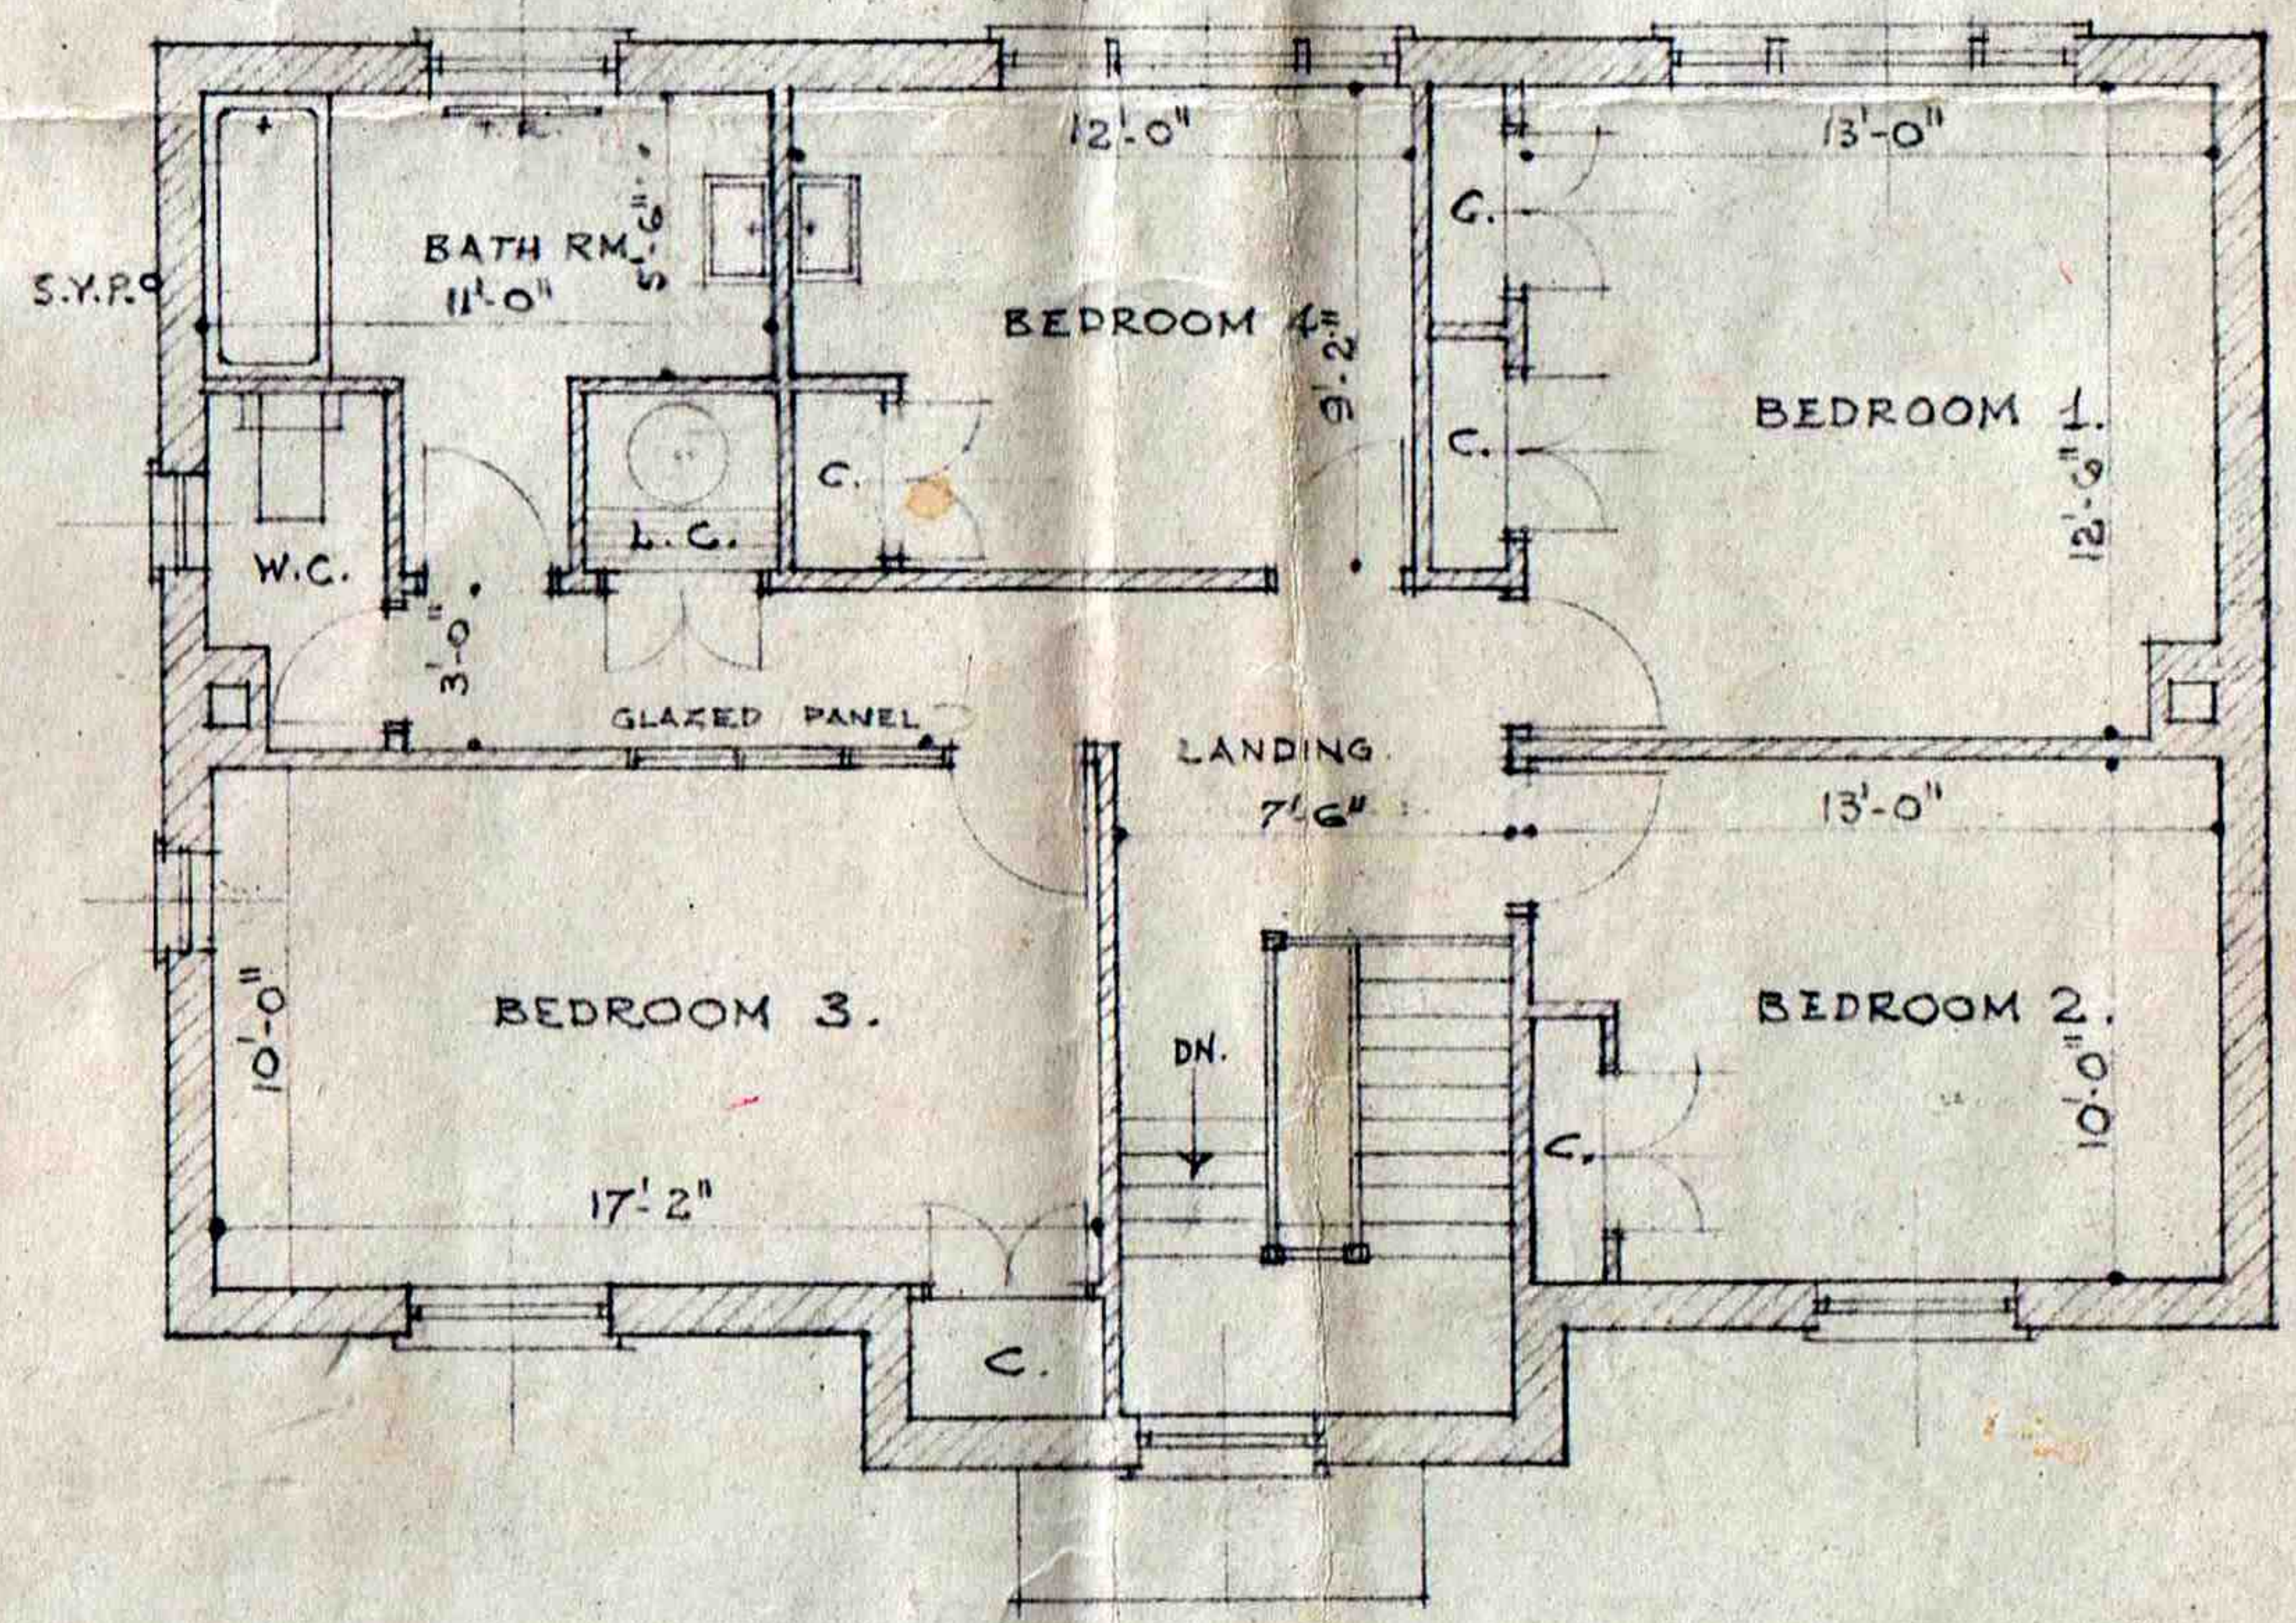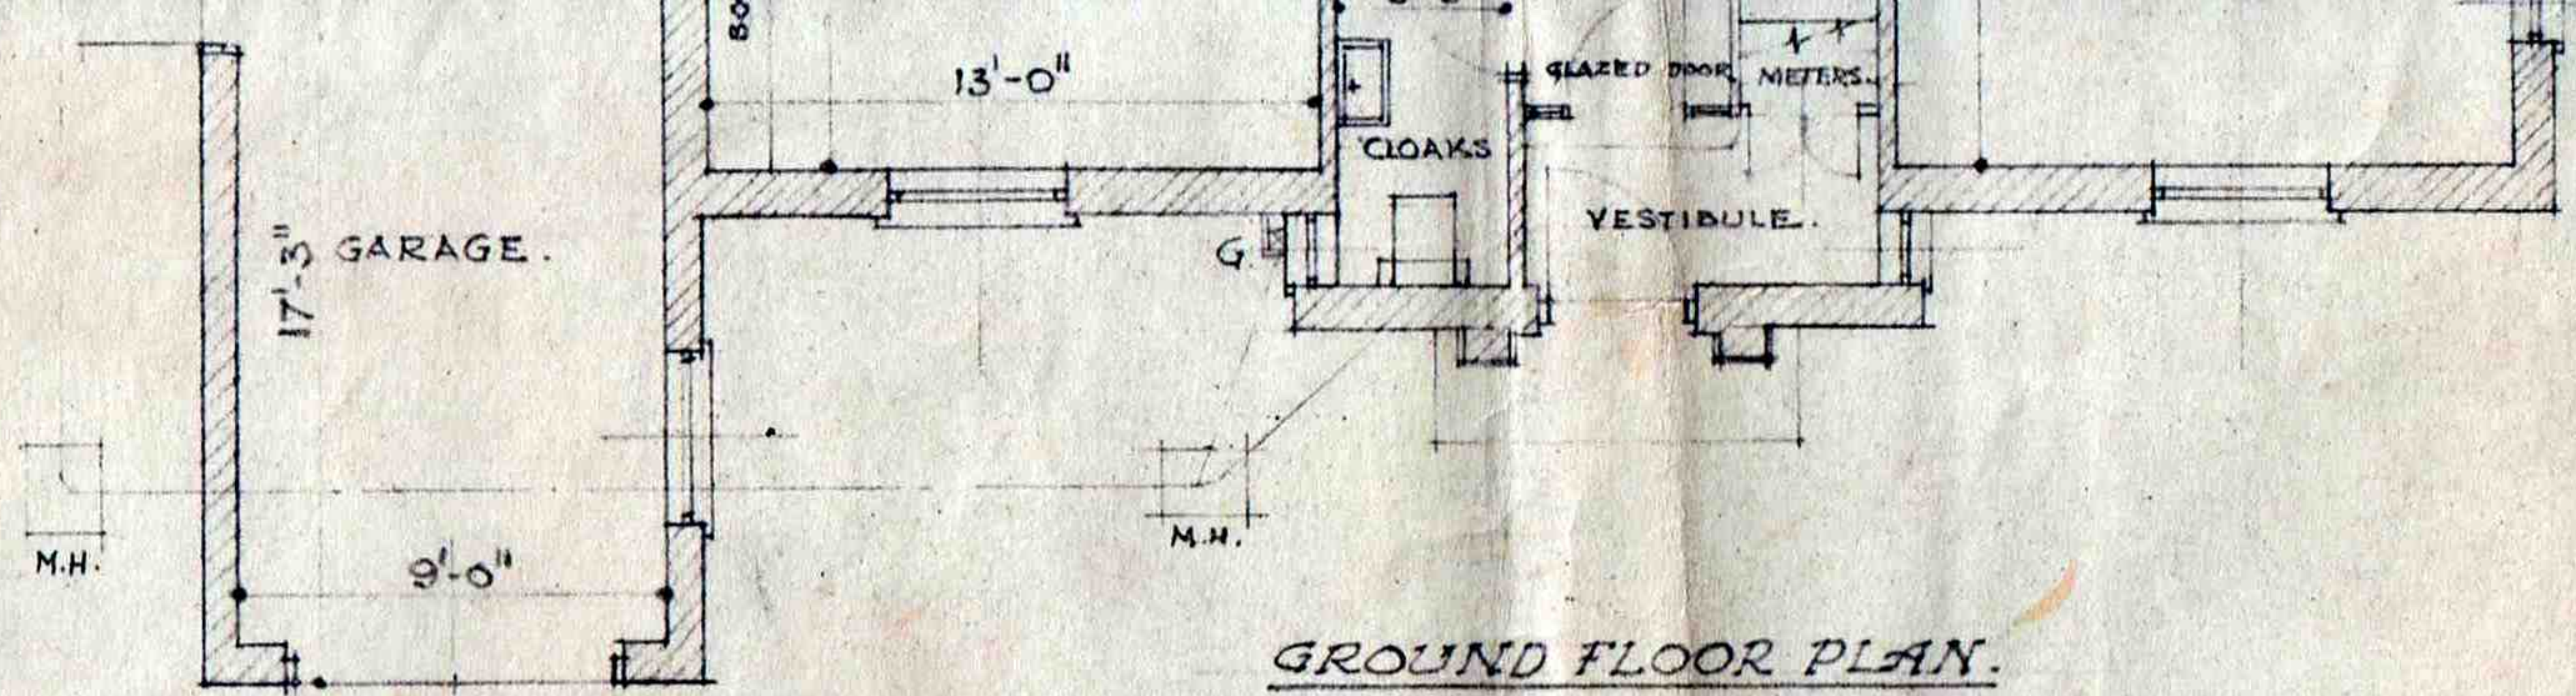

FIRST FLOOR PLAN.

SKETCH DESIGN FOR PROPOSED NEW
VICARAGE AT BRIDGE, KENT.

K.H. NORTHOYER, L.
 CHARTERED ARCHT.
 TENTERDEN — K.

4

£ 77/6